


Carlisle Southern Link Road Overview

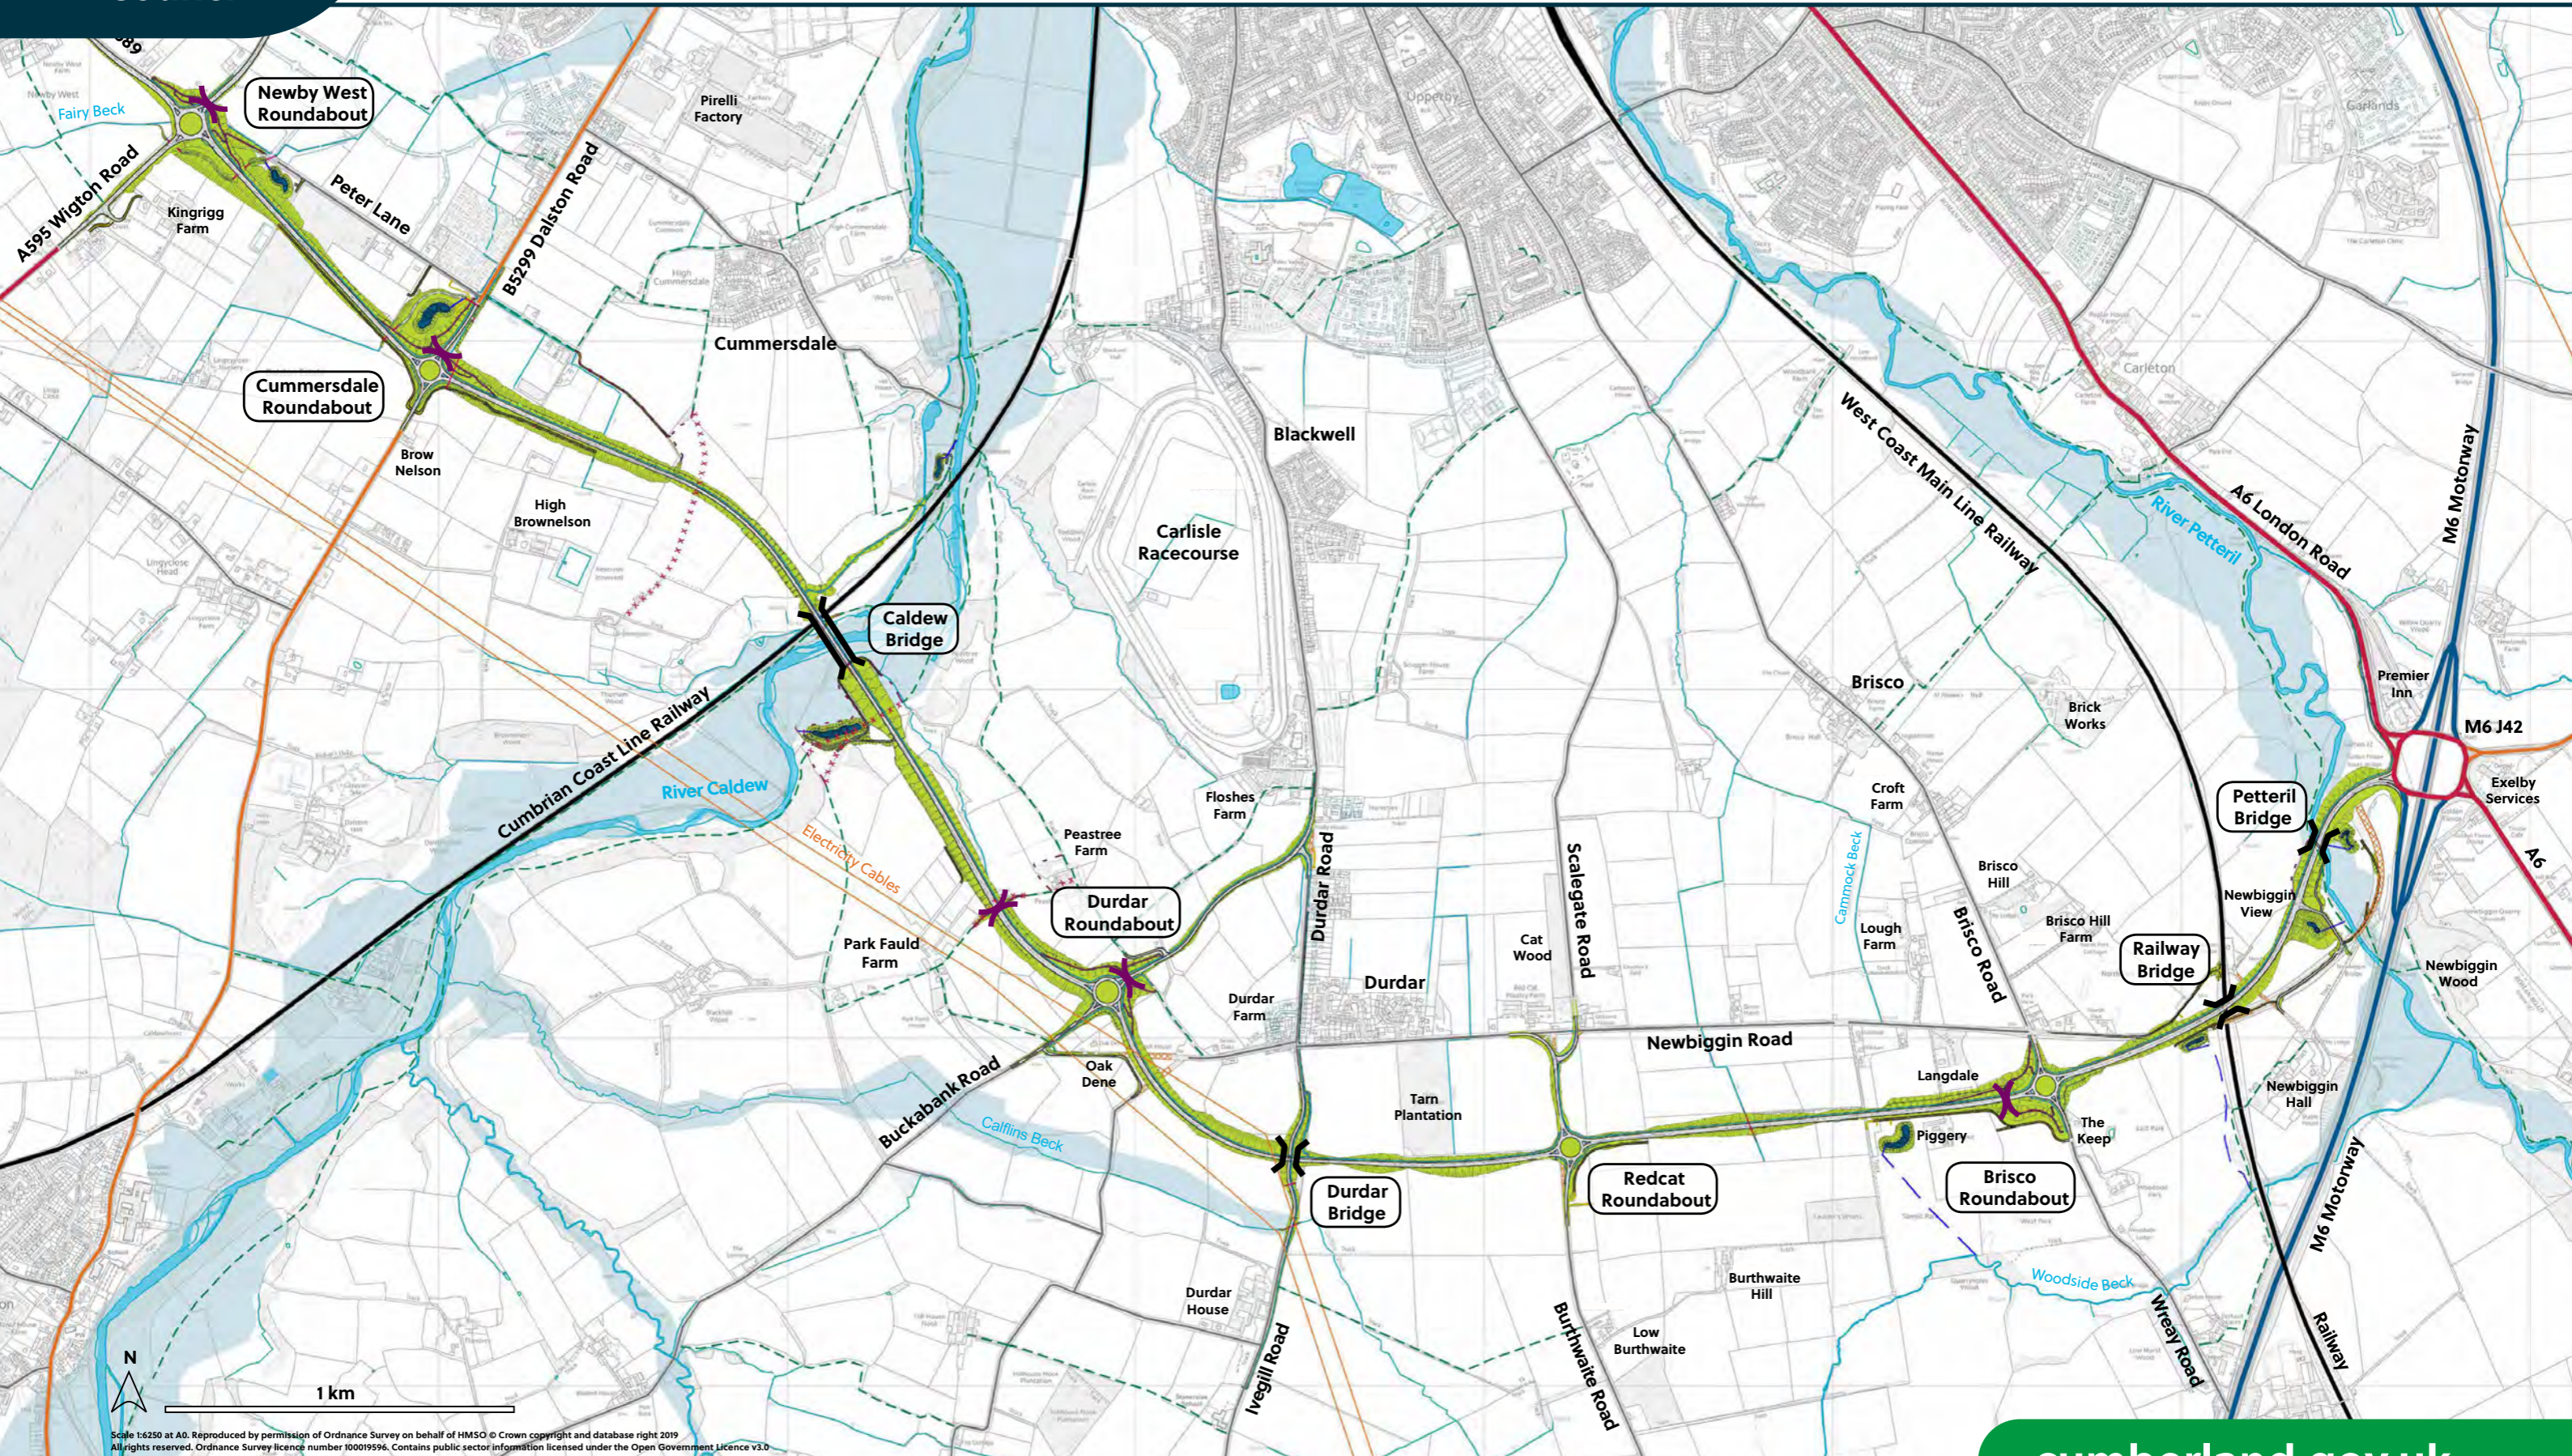

Scale 1:6250 at A0. Reproduced by permission of Ordnance Survey on behalf of HMSO © Crown copyright and database right 2019. All rights reserved. Ordnance Survey licence number 100019596. Contains public sector information licensed under the Open Government Licence v3.0